


LINR SET NO	CURTAIN
2	MAIN DRAPE RED
3	BLACK SCRIM (MOBILE)
4	BORDER
5	LEGS ( 8' LONG, 14' HIGH)
8	BORDER
9	WHITE SCRIM (MOBILE)
10	PROJECTION SCREEN
12	BORDER
13	MID STAGE TRAVELER
17	BORDER
18	LEGS
24	BORDER
25	UP STAGE TRAVELER
26	CYCLORAMA

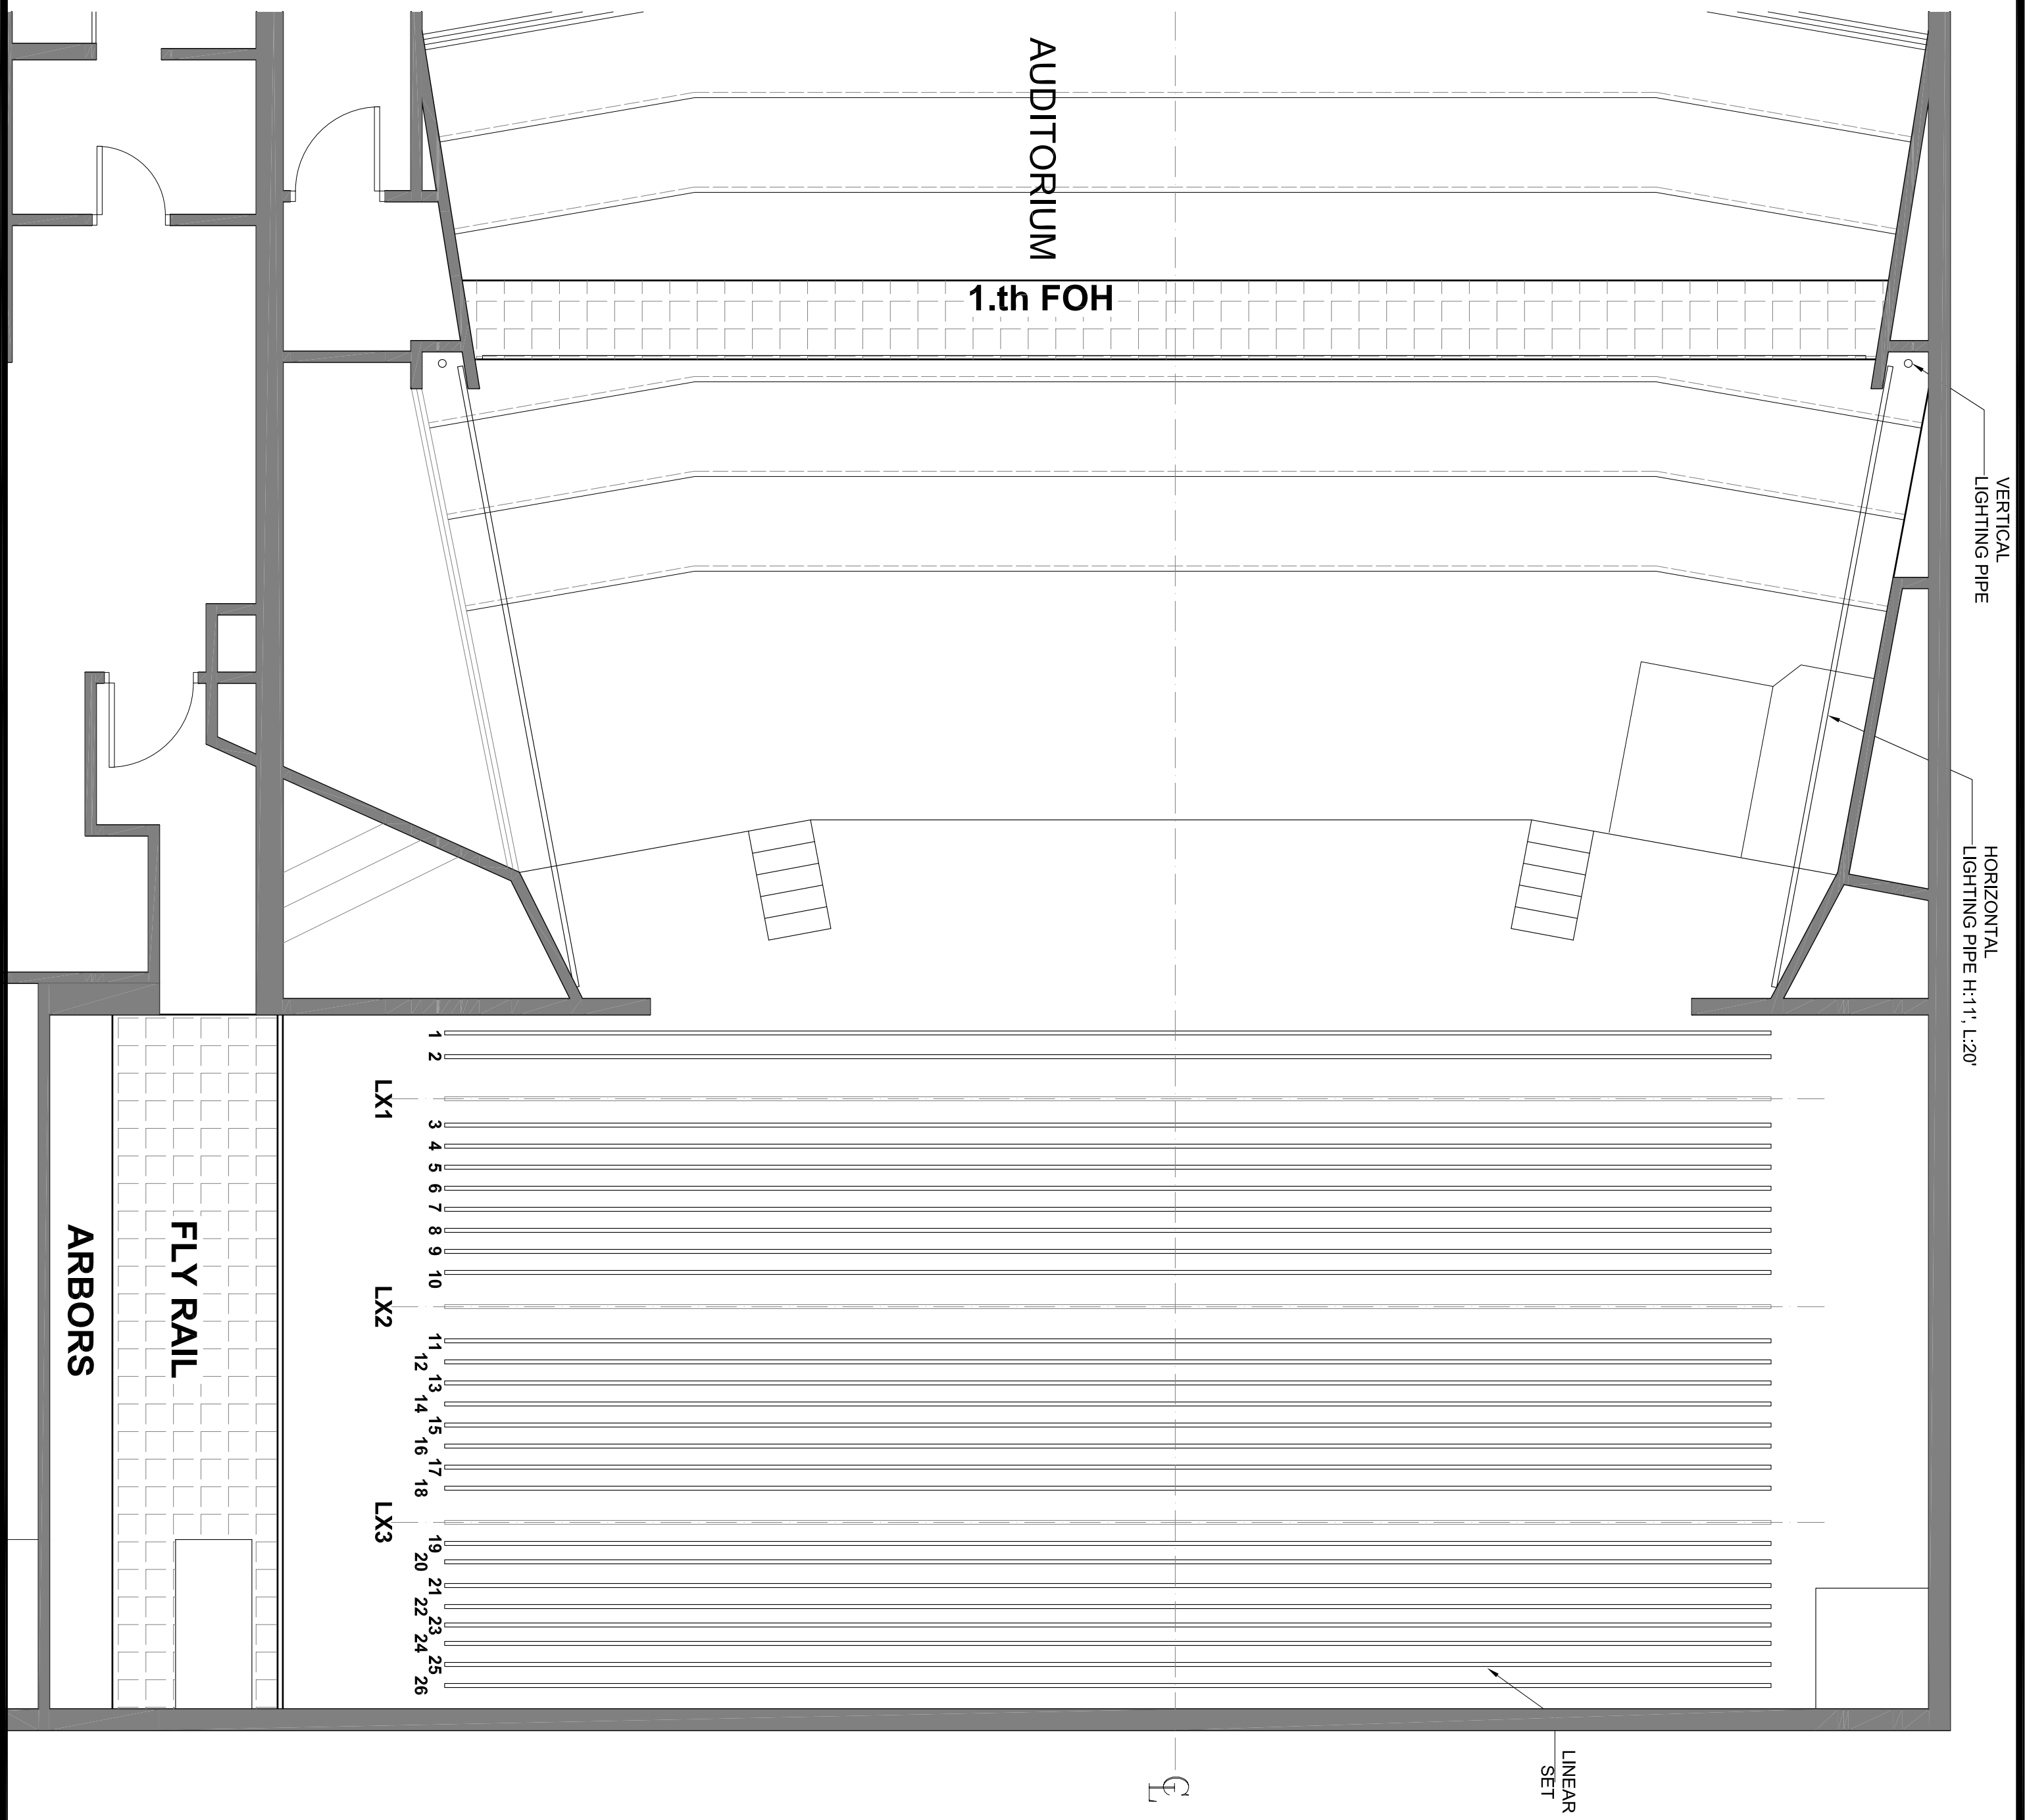

General Notes

No.	Revision/Issue	Date

Client  
**NORTHERN ARTS AND CULTURAL CENTRE**  
 YELLOWKNIFE, NT

Project Name  
**PIPE AND CURTAIN SET PLANS**

Project	Sheet
Date	<b>A-6</b>
AUG02, 2006	
Scale	1'-0" = 1/4"